
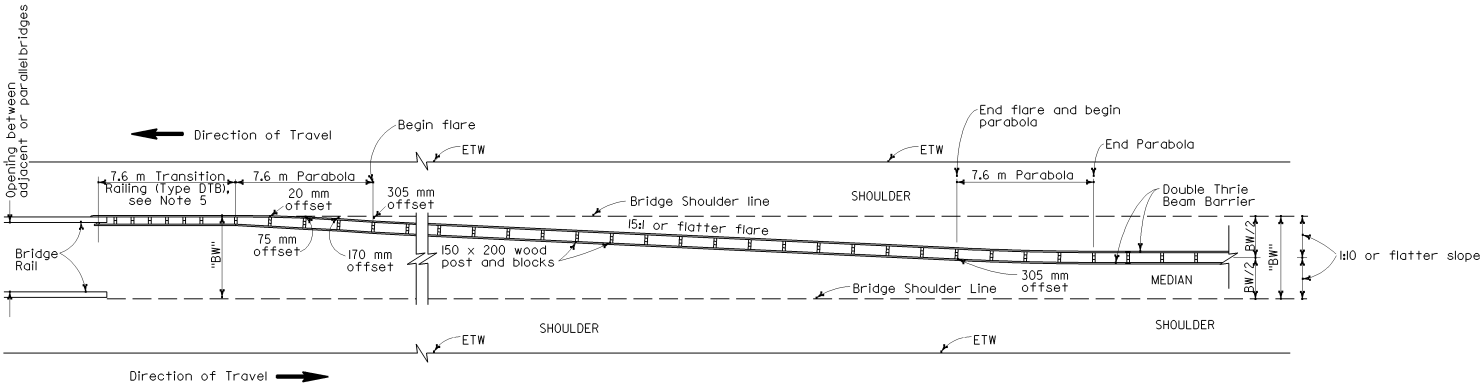


NOTES

1. Line post, blocks and hardware to be used are shown on Standard Plans A78A, A78B, A78C1, and A78C2.
2. Post spacing to be 1905 mm center to center, except as otherwise noted.
3. Except as noted, line posts are 150 mm x 200 mm x 1.83 m wood with 150 mm x 200 mm x 560 mm wood blocks, MW 150 x 14 steel posts, 2.0 m in length, with 150 mm x 200 mm x 560 mm notched wood blocks or plastic blocks may be used for 150 mm x 200 mm x 1.83 m wood posts with 150 mm x 200 mm x 560 mm wood blocks where applicable and when specified.
4. Direction of adjacent traffic indicated by .
5. For Transition Railing (Type DTB) details, see Standard Plan A78K.



DIST	COUNTY	ROUTE	KILOMETER POST TOTAL PROJECT	SHEET TOTAL NO. SHEETS
REGISTERED CIVIL ENGINEER			Elli K. Hirst No. C17926 Exp. 6-30-05 CIVIL STATE OF CALIFORNIA	
July 1, 2004 PLANS APPROVAL DATE				
The State of California or its officers or agents shall not be responsible for the accuracy or completeness of electronic copies of this plan sheet.				
To get to the Caltrans web site, go to: http://www.dot.ca.gov				



TYPE 25A CONNECTION LAYOUT

STATE OF CALIFORNIA
DEPARTMENT OF TRANSPORTATION
**THRIE BEAM BARRIER
TYPICAL LAYOUT
FOR CONNECTION TO
BRIDGE RAILING**

NO SCALE
ALL DIMENSIONS ARE IN
MILLIMETERS UNLESS OTHERWISE SHOWN

A78H

2004 Std PLAN A78H